

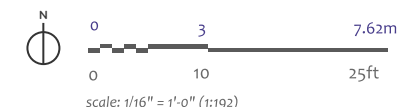


Stage 2

Main Floor

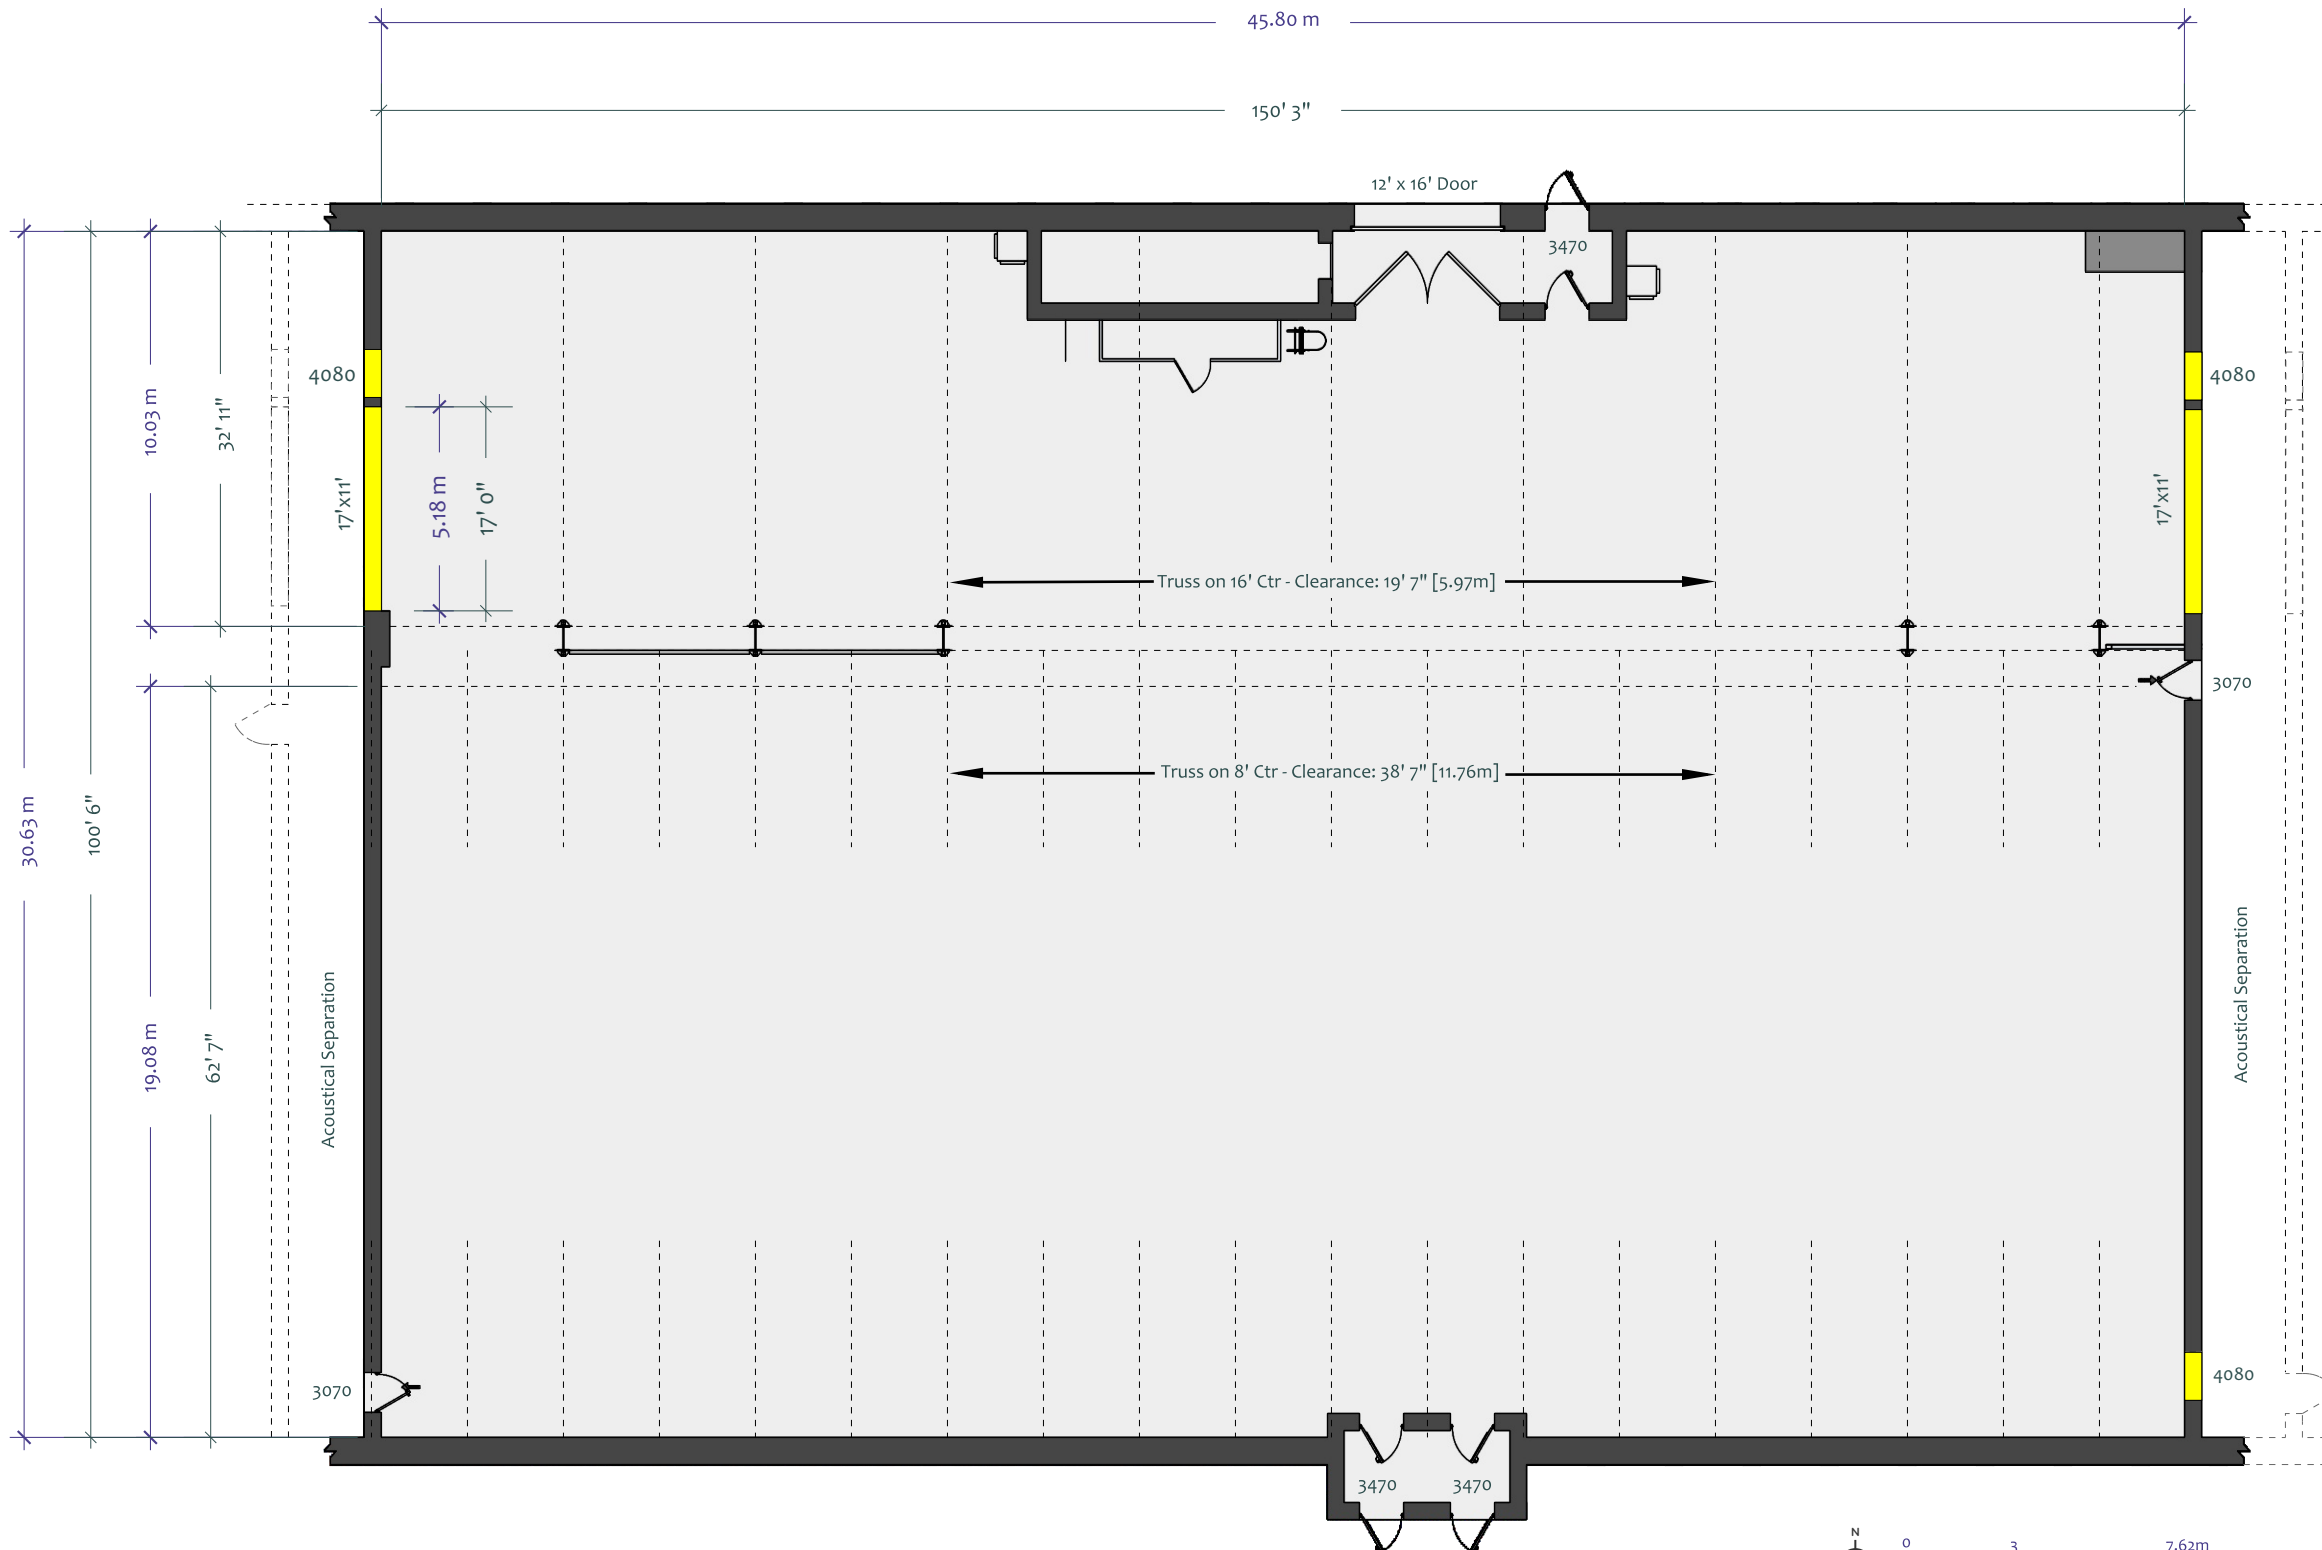

2400 Boundary Rd, Burnaby, BC V5M 3Z3

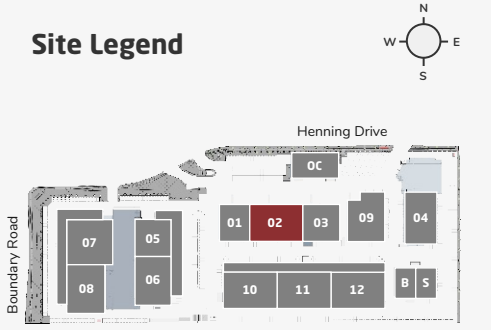

Features

- 15,000sf [1,390ms]
- Soundproof
- Elephant Doors
- 1800amps 120/208v
- GRID = 7,500 Total lbs./Truss
- Reverb. Time = 1 sec @500hz



Optional Removable Wall Sections



info@bridgestudios.com
1-604-482-2000



Part of the Bridge Studios Group

Stage 2 Elevations

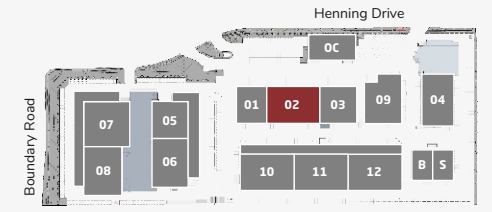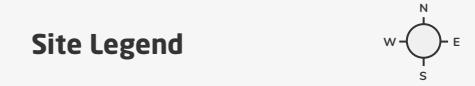


Features

- 15,000sf [1,390ms]
- Soundproof
- Elephant Doors
- 1800amps 120/208v
- GRID = 7,500 Total lbs./Truss
- Reverb. Time = 1 sec @500hz

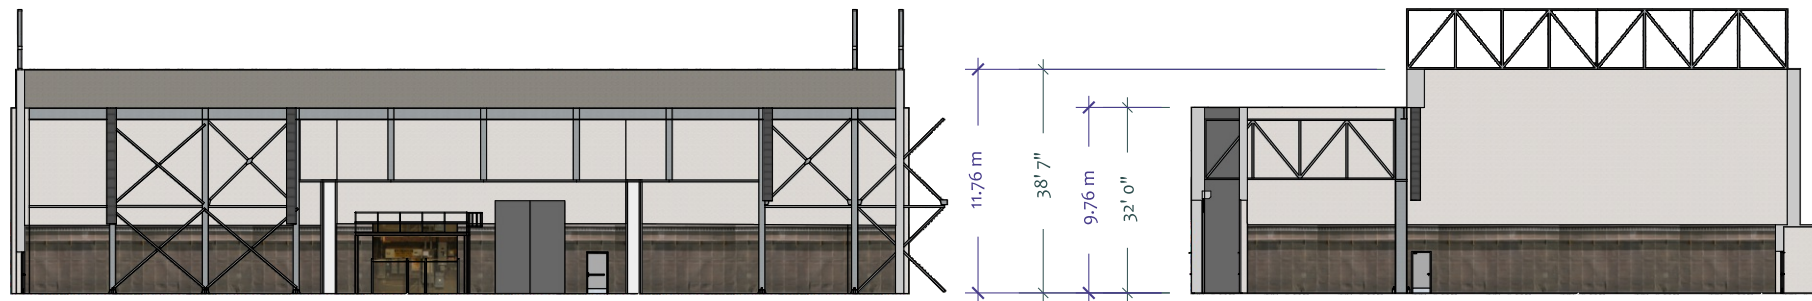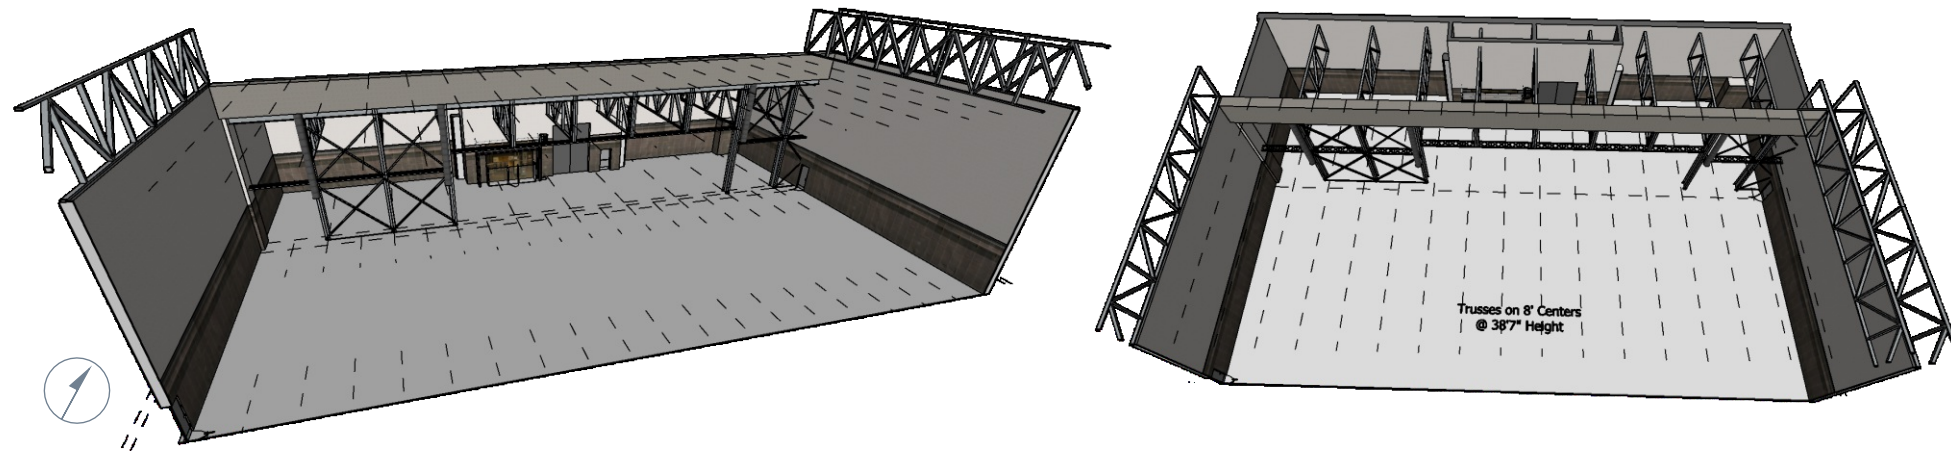

1 :: North Wall
scale: 1" = 30' (1:360)

2 :: East Wall
scale: 1" = 30' (1:360)

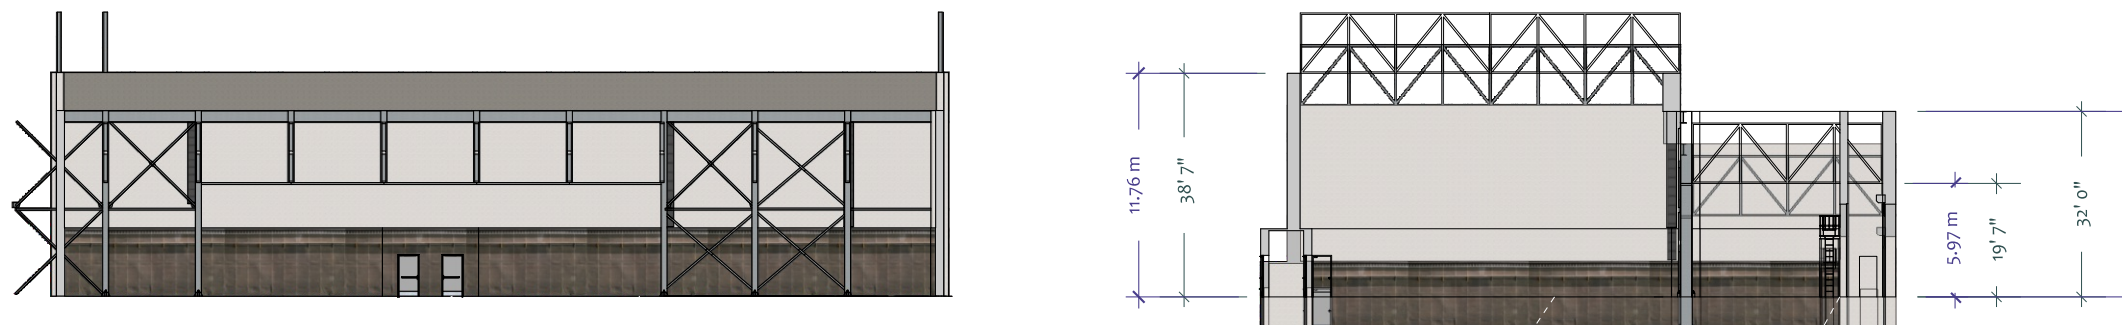

3 :: South Wall
scale: 1" = 30' (1:360)

4 :: West Wall
scale: 1" = 30' (1:360)

