



Stage 3

Main Floor

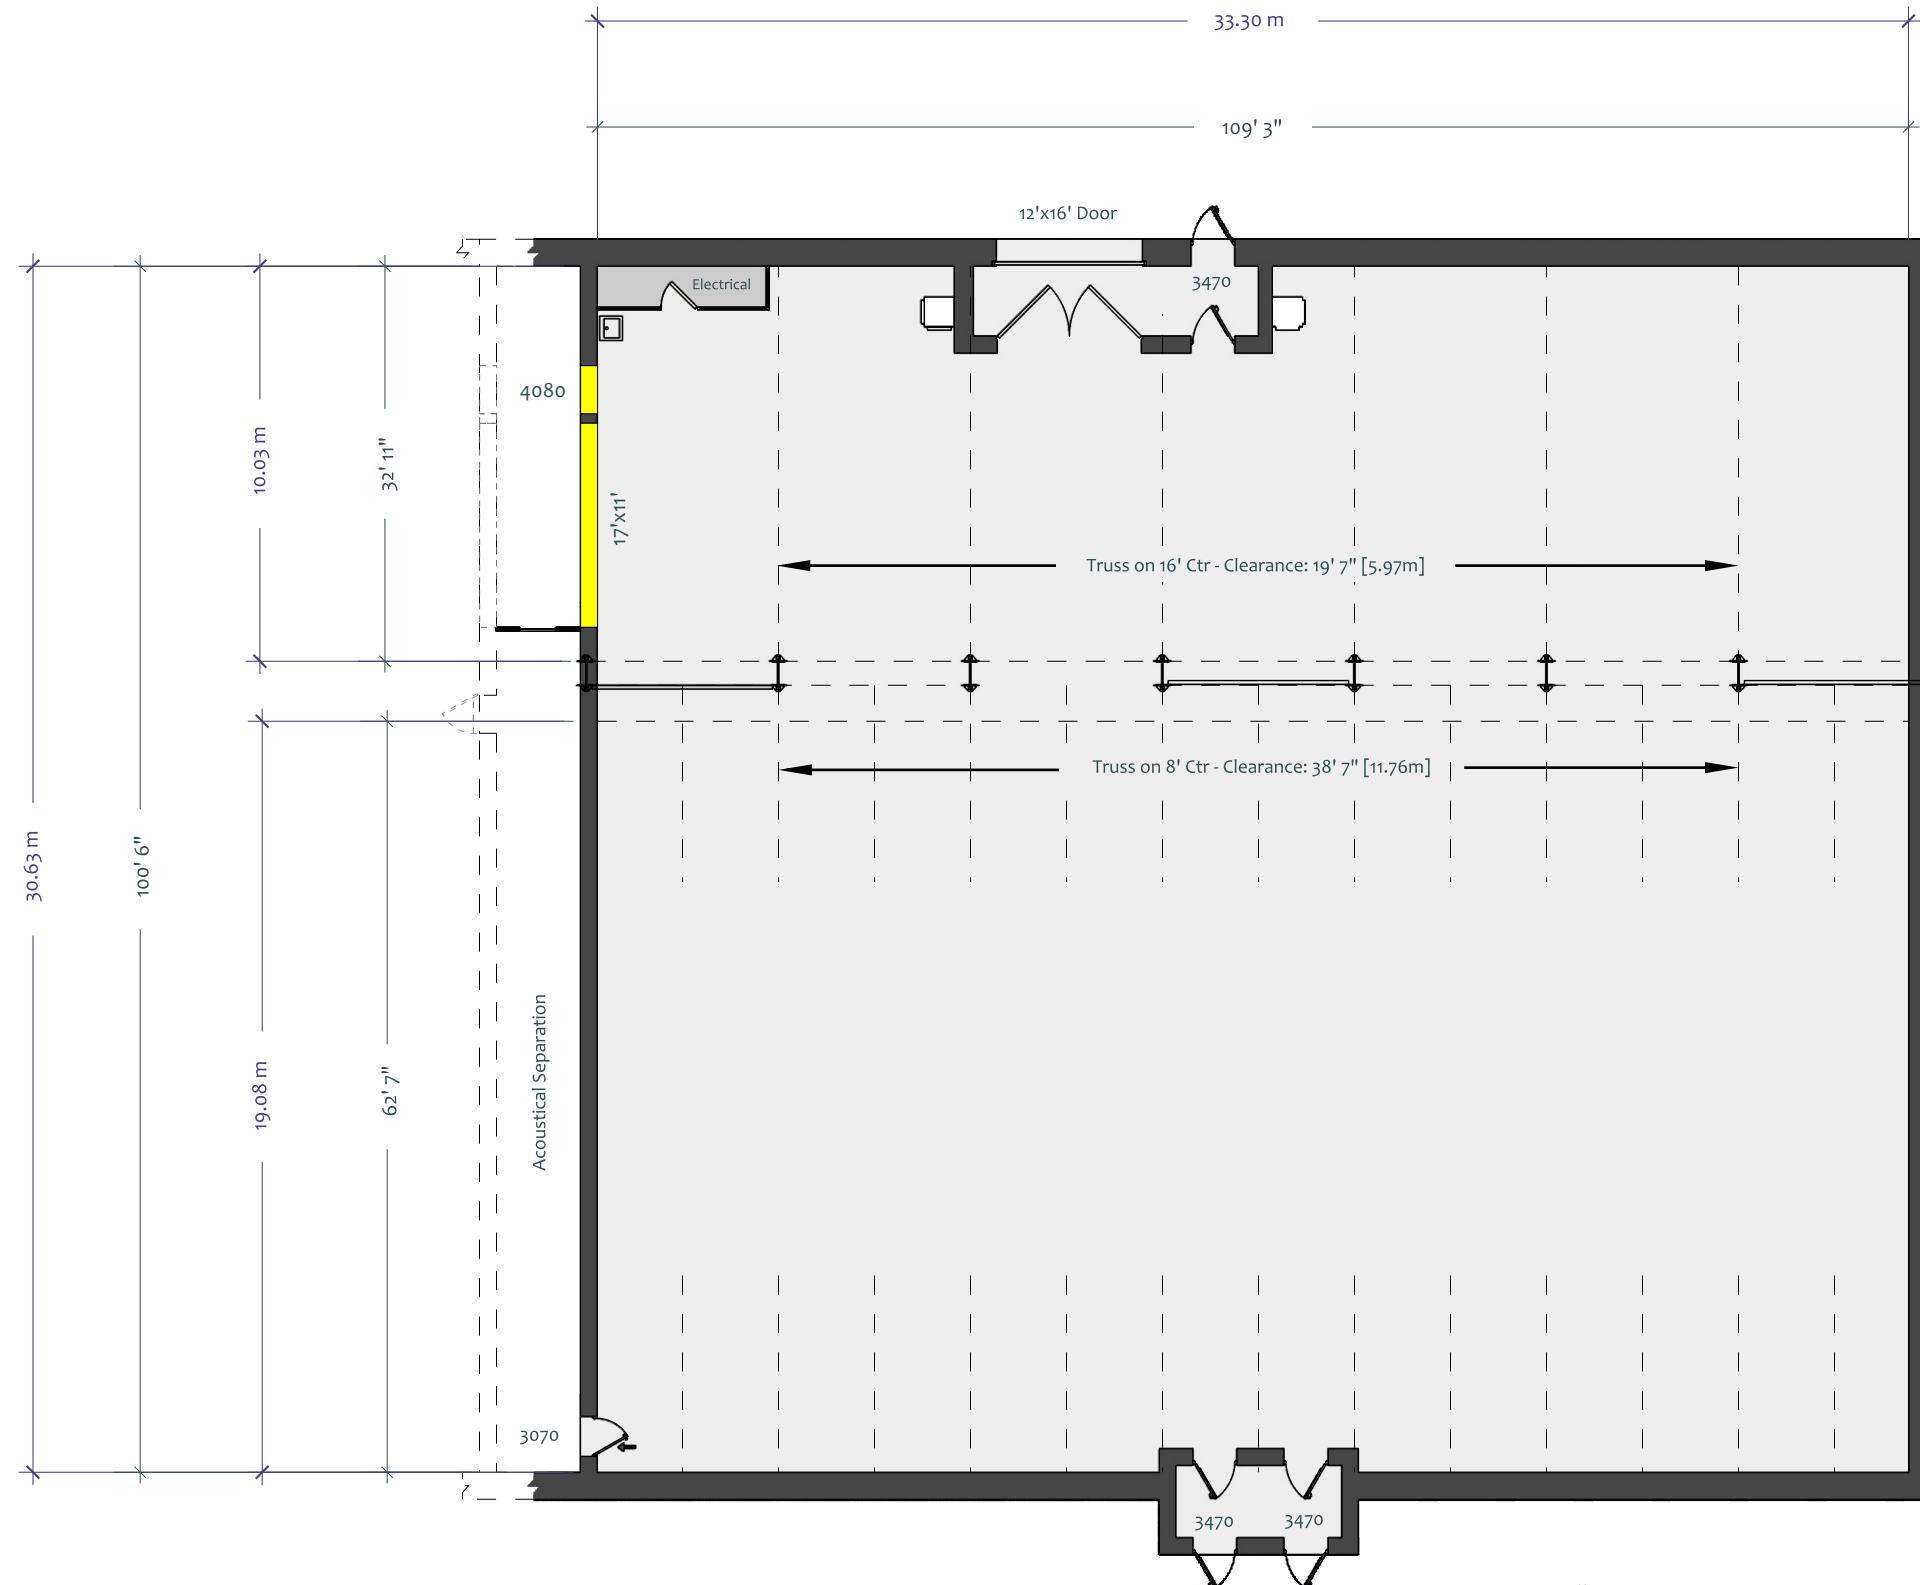

Site Legend

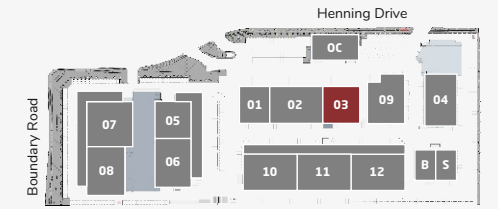

Features

- 11,000sf [1,020ms]
- Soundproof
- Elephant Doors
- 1800amps 120/208v
- GRID = 7,500 Total Lbs./Truss
- Reverb. Time = 1 sec @ 500hz
- Air conditioned

Optional Removable Wall Sections






info@bridgestudios.com


1-604-482-2000

Part of the Bridge Studios Group


Stage 3 Elevations

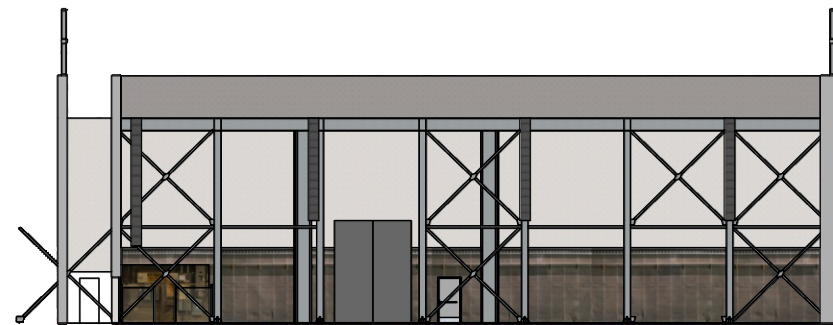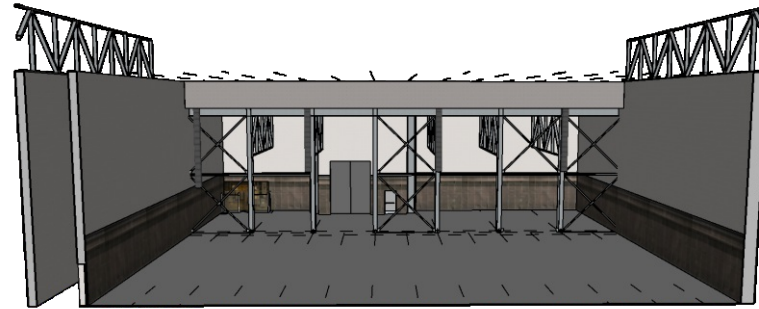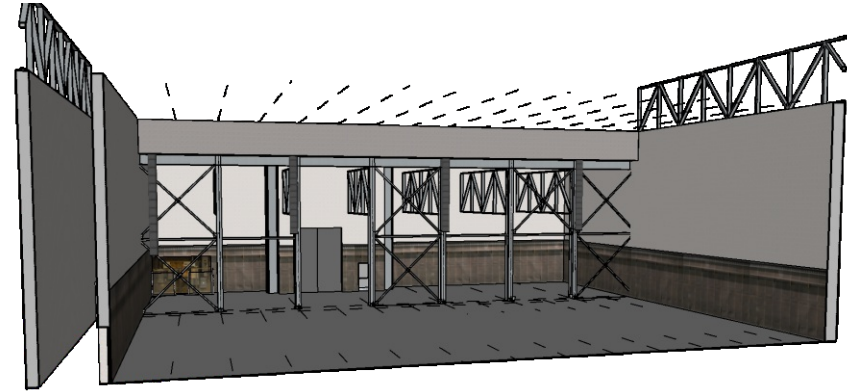


1 :: North Wall
scale: 1" = 30' (1:360)

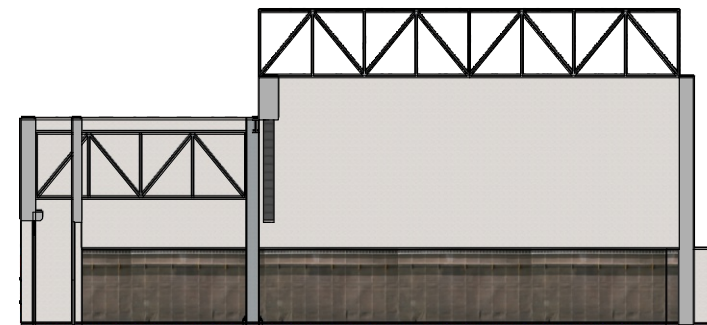

2 :: East Wall
scale: 1" = 30' (1:360)

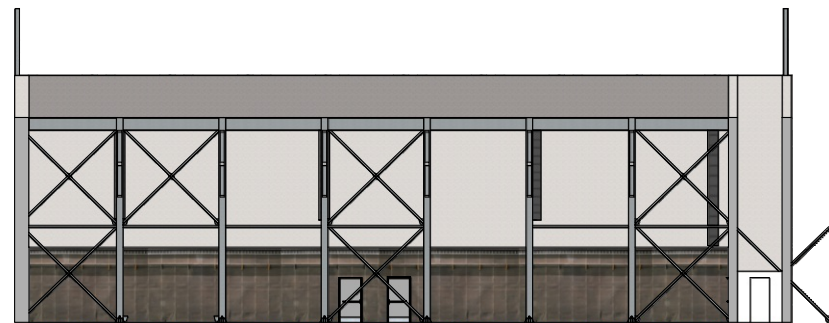


3 :: South Wall
scale: 1" = 30' (1:360)

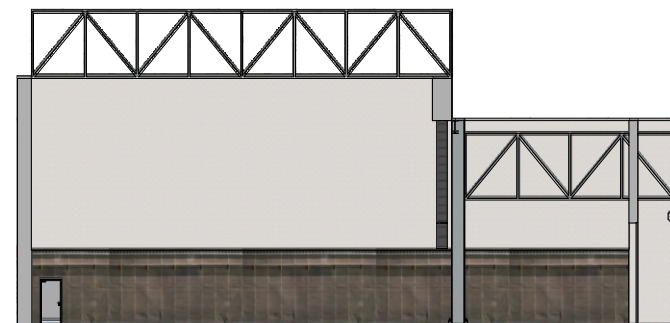

4 :: West Wall
scale: 1" = 30' (1:360)

Site Legend

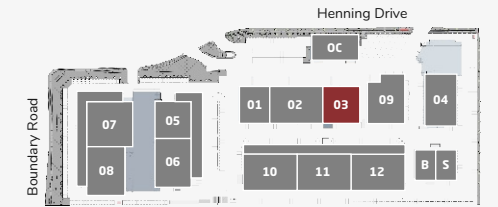

Features

- 11,000sf [1,020ms]
- Soundproof
- Elephant Doors
- 1800amps 120/208v
- GRID = 7,500 Total Lbs./Truss
- Reverb. Time = 1 sec @ 500hz
- Air conditioned



info@bridgestudios.com

1-604-482-2000

Part of the Bridge Studios Group